


s p r i n g c o m b e r o a d

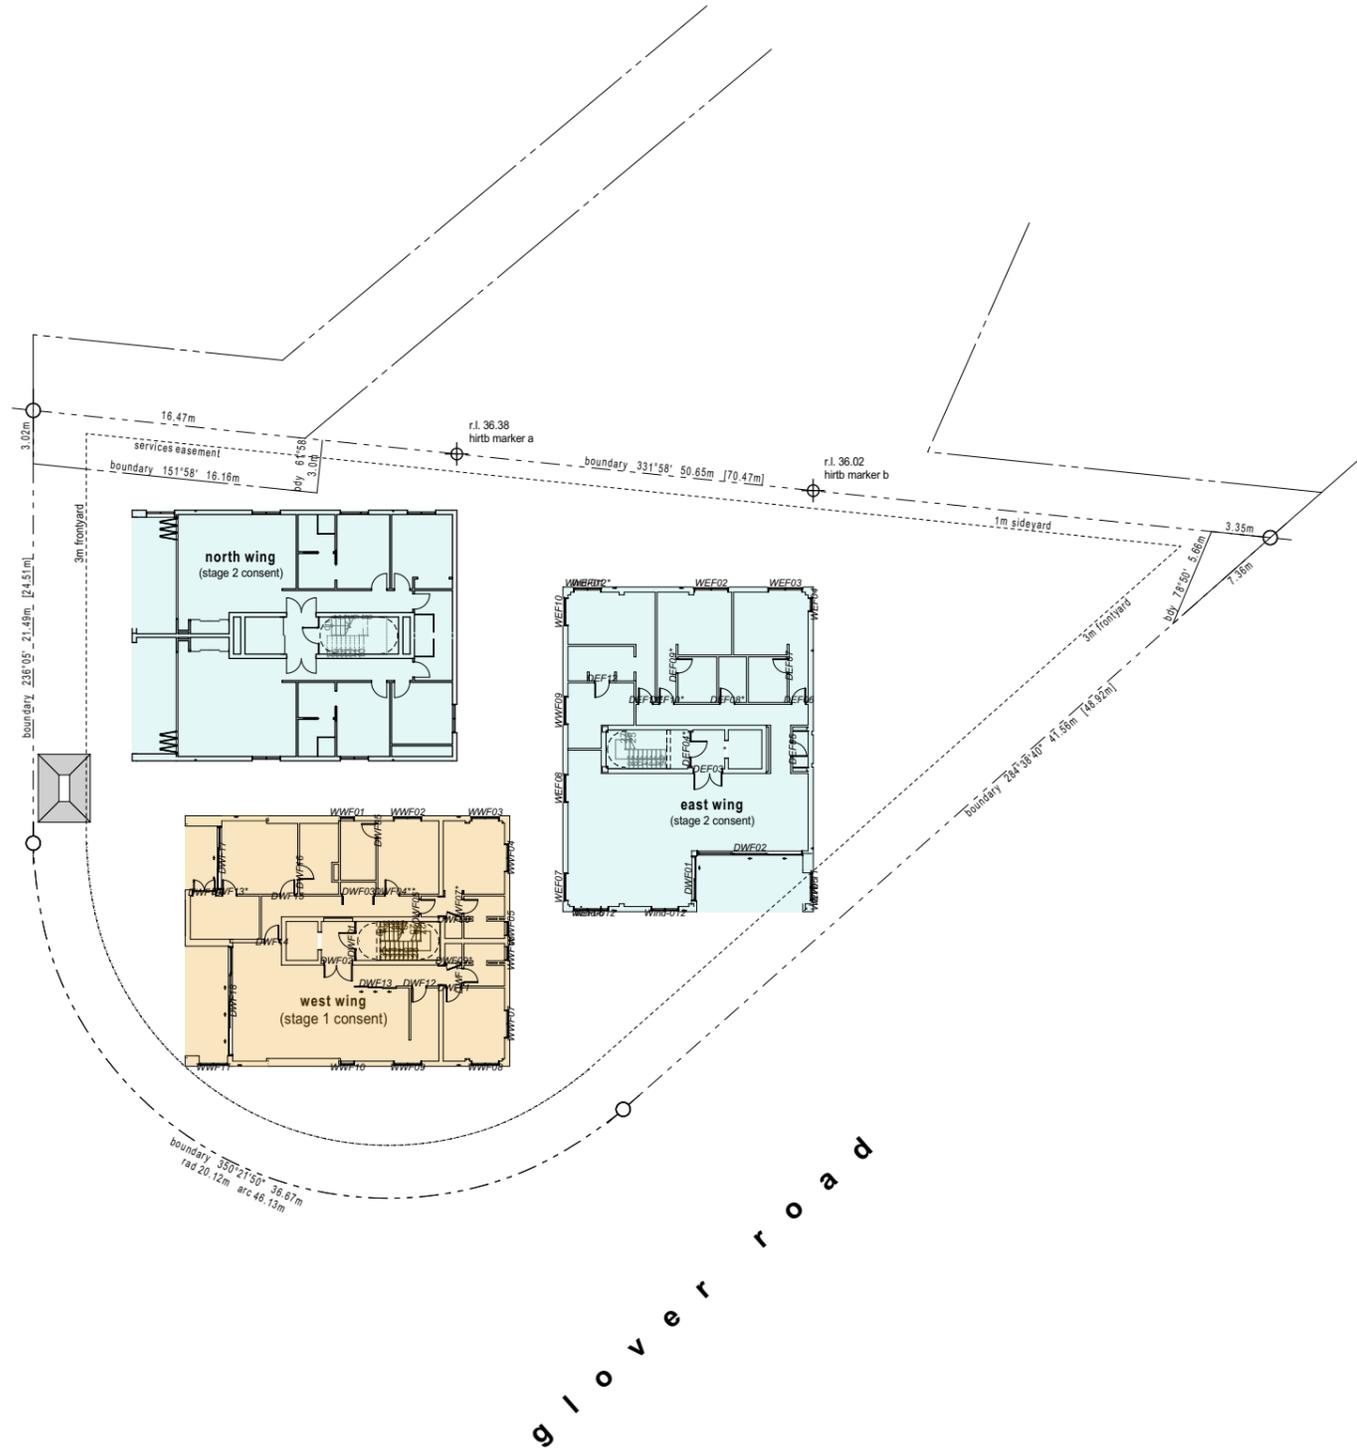

g l o v e r r o a d

notes

1. © copyright
The copyright of this drawing and the parts there of remain the property of Mitchinson Simiona Limited.
2. Contractor to check and verify all dimensions, levels, and angles on site prior to commencing work.
Refer to figured dimensions only, DO NOT SCALE. Any discrepancies must be reported to the Architect.

date	description	rev
23/10/2025	Stage 1 Consent Issue	A

drawing status
for information only

project
new development
at 5 springcombe road
saint heliers
auckland
for springcombe developments
limited

drawing title
GA site plan first floor

scale A1 **1:200** (A3: 50% A1)

drawn **msl** checked **msl**

date **23/10/2025**

dwg cad file -

project number drawing number revision

162-005 A103 A